


S-09

1:100




S-05

1:100

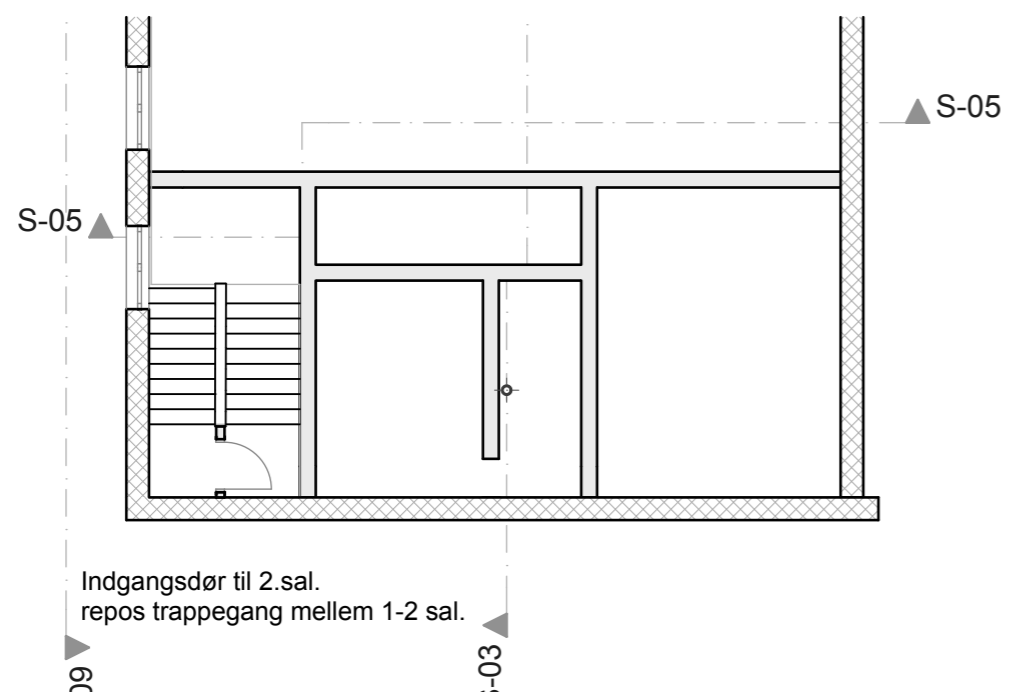

1.

1:100

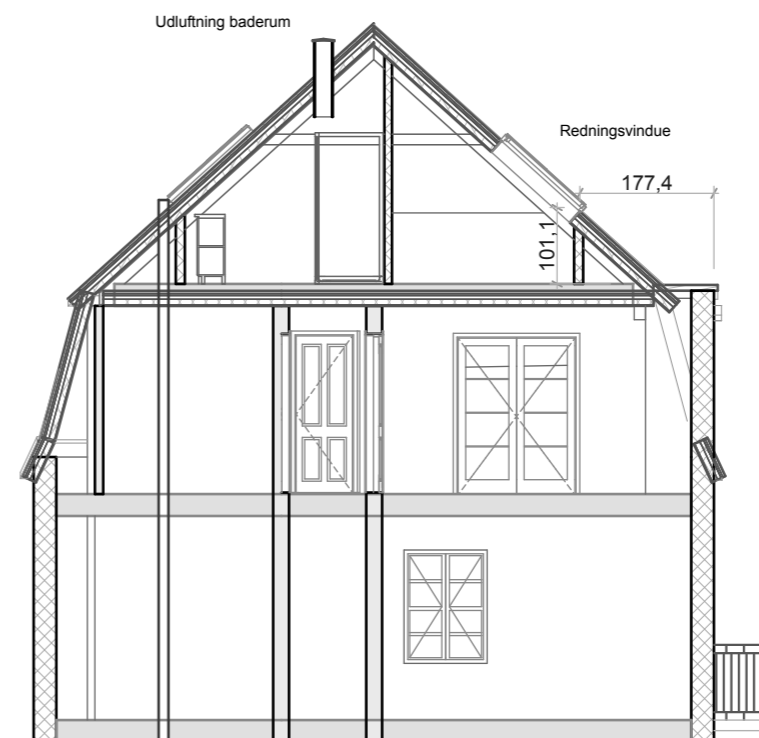

S-03

1:100

Tegning: Snit / plan
 Målestok: 1:100
 Udgave: 04
 Slutdato: 03-02-2014

Adresse: ****

Matrikel nr.



Ole Klokkersvej 3A
 2770 Kastrup
 Tlf. 27505610
 pf@byggedesign.dk